



FRONT BOUNDARY WALL (ALONG FRONT ROAD)

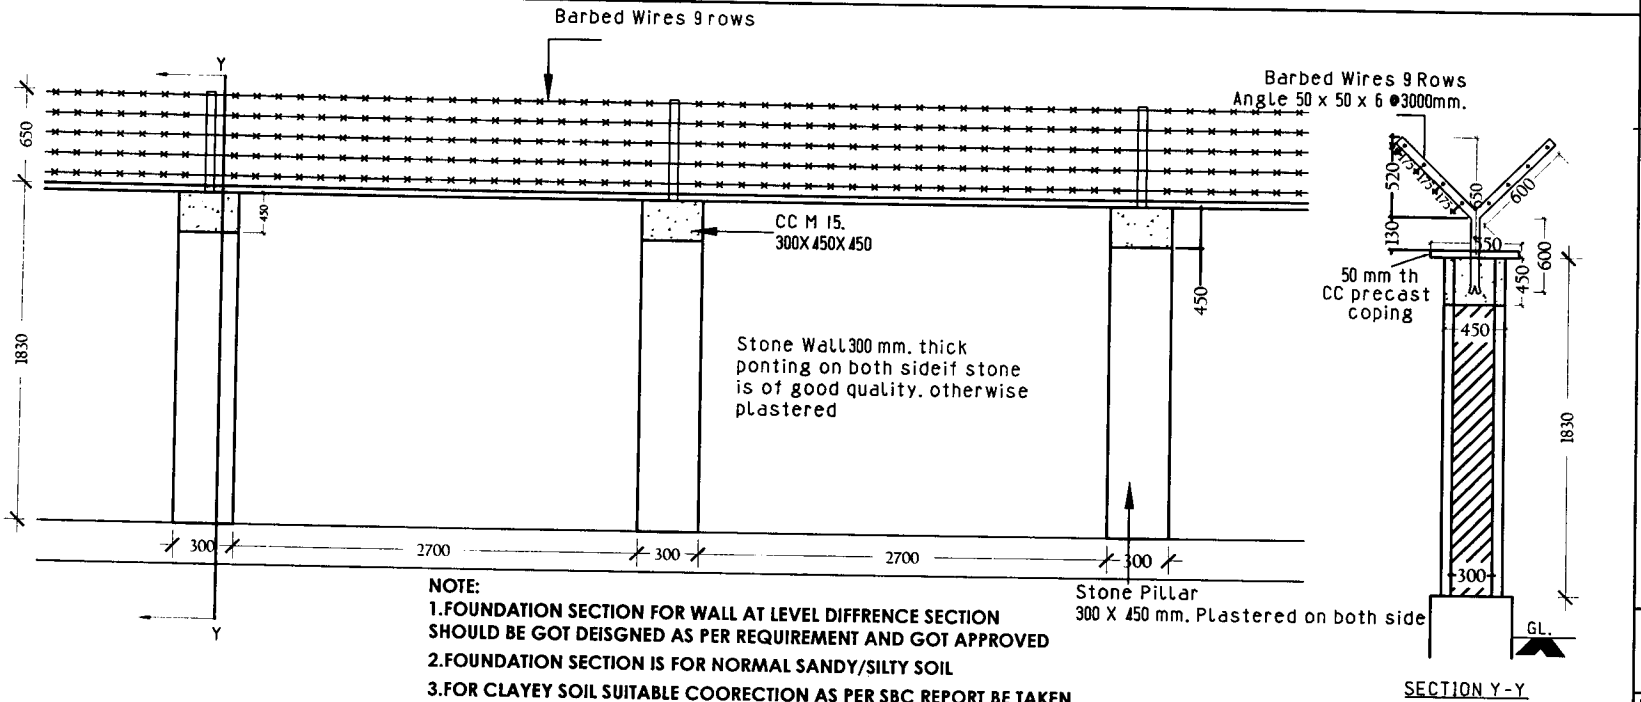

FRONT BOUNDARY WALL (NOT ALONG FRONT ROAD)

- NOTE:**
1. FOUNDATION SECTION FOR WALL AT LEVEL DIFFERENCE SECTION SHOULD BE GOT DESIGNED AS PER REQUIREMENT AND GOT APPROVED
 2. FOUNDATION SECTION IS FOR NORMAL SANDY/SILTY SOIL
 3. FOR CLAYEY SOIL SUITABLE COORECTION AS PER SBC REPORT BE TAKEN.
 4. FOUNDATION SECTION FOR WALL AT LEVEL DIFFRENCE SECTION SHOULD BE GOT DESIGNED AS PER REQUIREMENT AND GOT APPROVED
 5. IN CASE OF NON AVAILABILITY OF GOOD QUALITY STONE, BRICK MASONREY MAY BE EXECUTED AFTER GETTING PRIOR APPROVAL OF SECTIONAL DRAWINGS

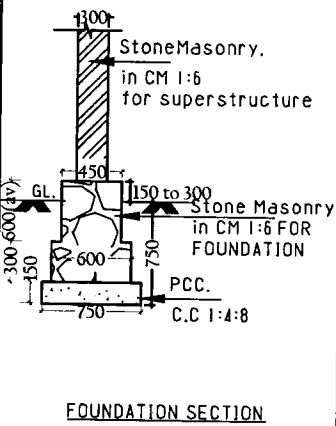

FOUNDATION SECTION

RAJASTHAN RAJYA VIDYUT PRASARAN NIGAM
SUPERINTENDING ENGINEER
CIVIL-TR, JAIPUR

DRAWING TITLE
GENERAL ARRANGEMENT OF
BOUNDARY WALL

11.04.2014 Date	ANOOP GOYAL AEN CIVIL DESIGN Proposed By	ATUL SHARMA S.E CIVIL JAIPUR Approved by
--------------------	--	--

Chief Engineer (Civil)
R.R.V.P.N.L., JAIPUR

OUTER BOUNDARY WALL