




JODHPUR VIDYUT VITRAN NIGAM LTD.-JODHPUR POWER MAP OF JODHPUR CITY EXIST & PROPOSED 220/132/33 K.V. GSS (AS ON DECEMBER 2018)

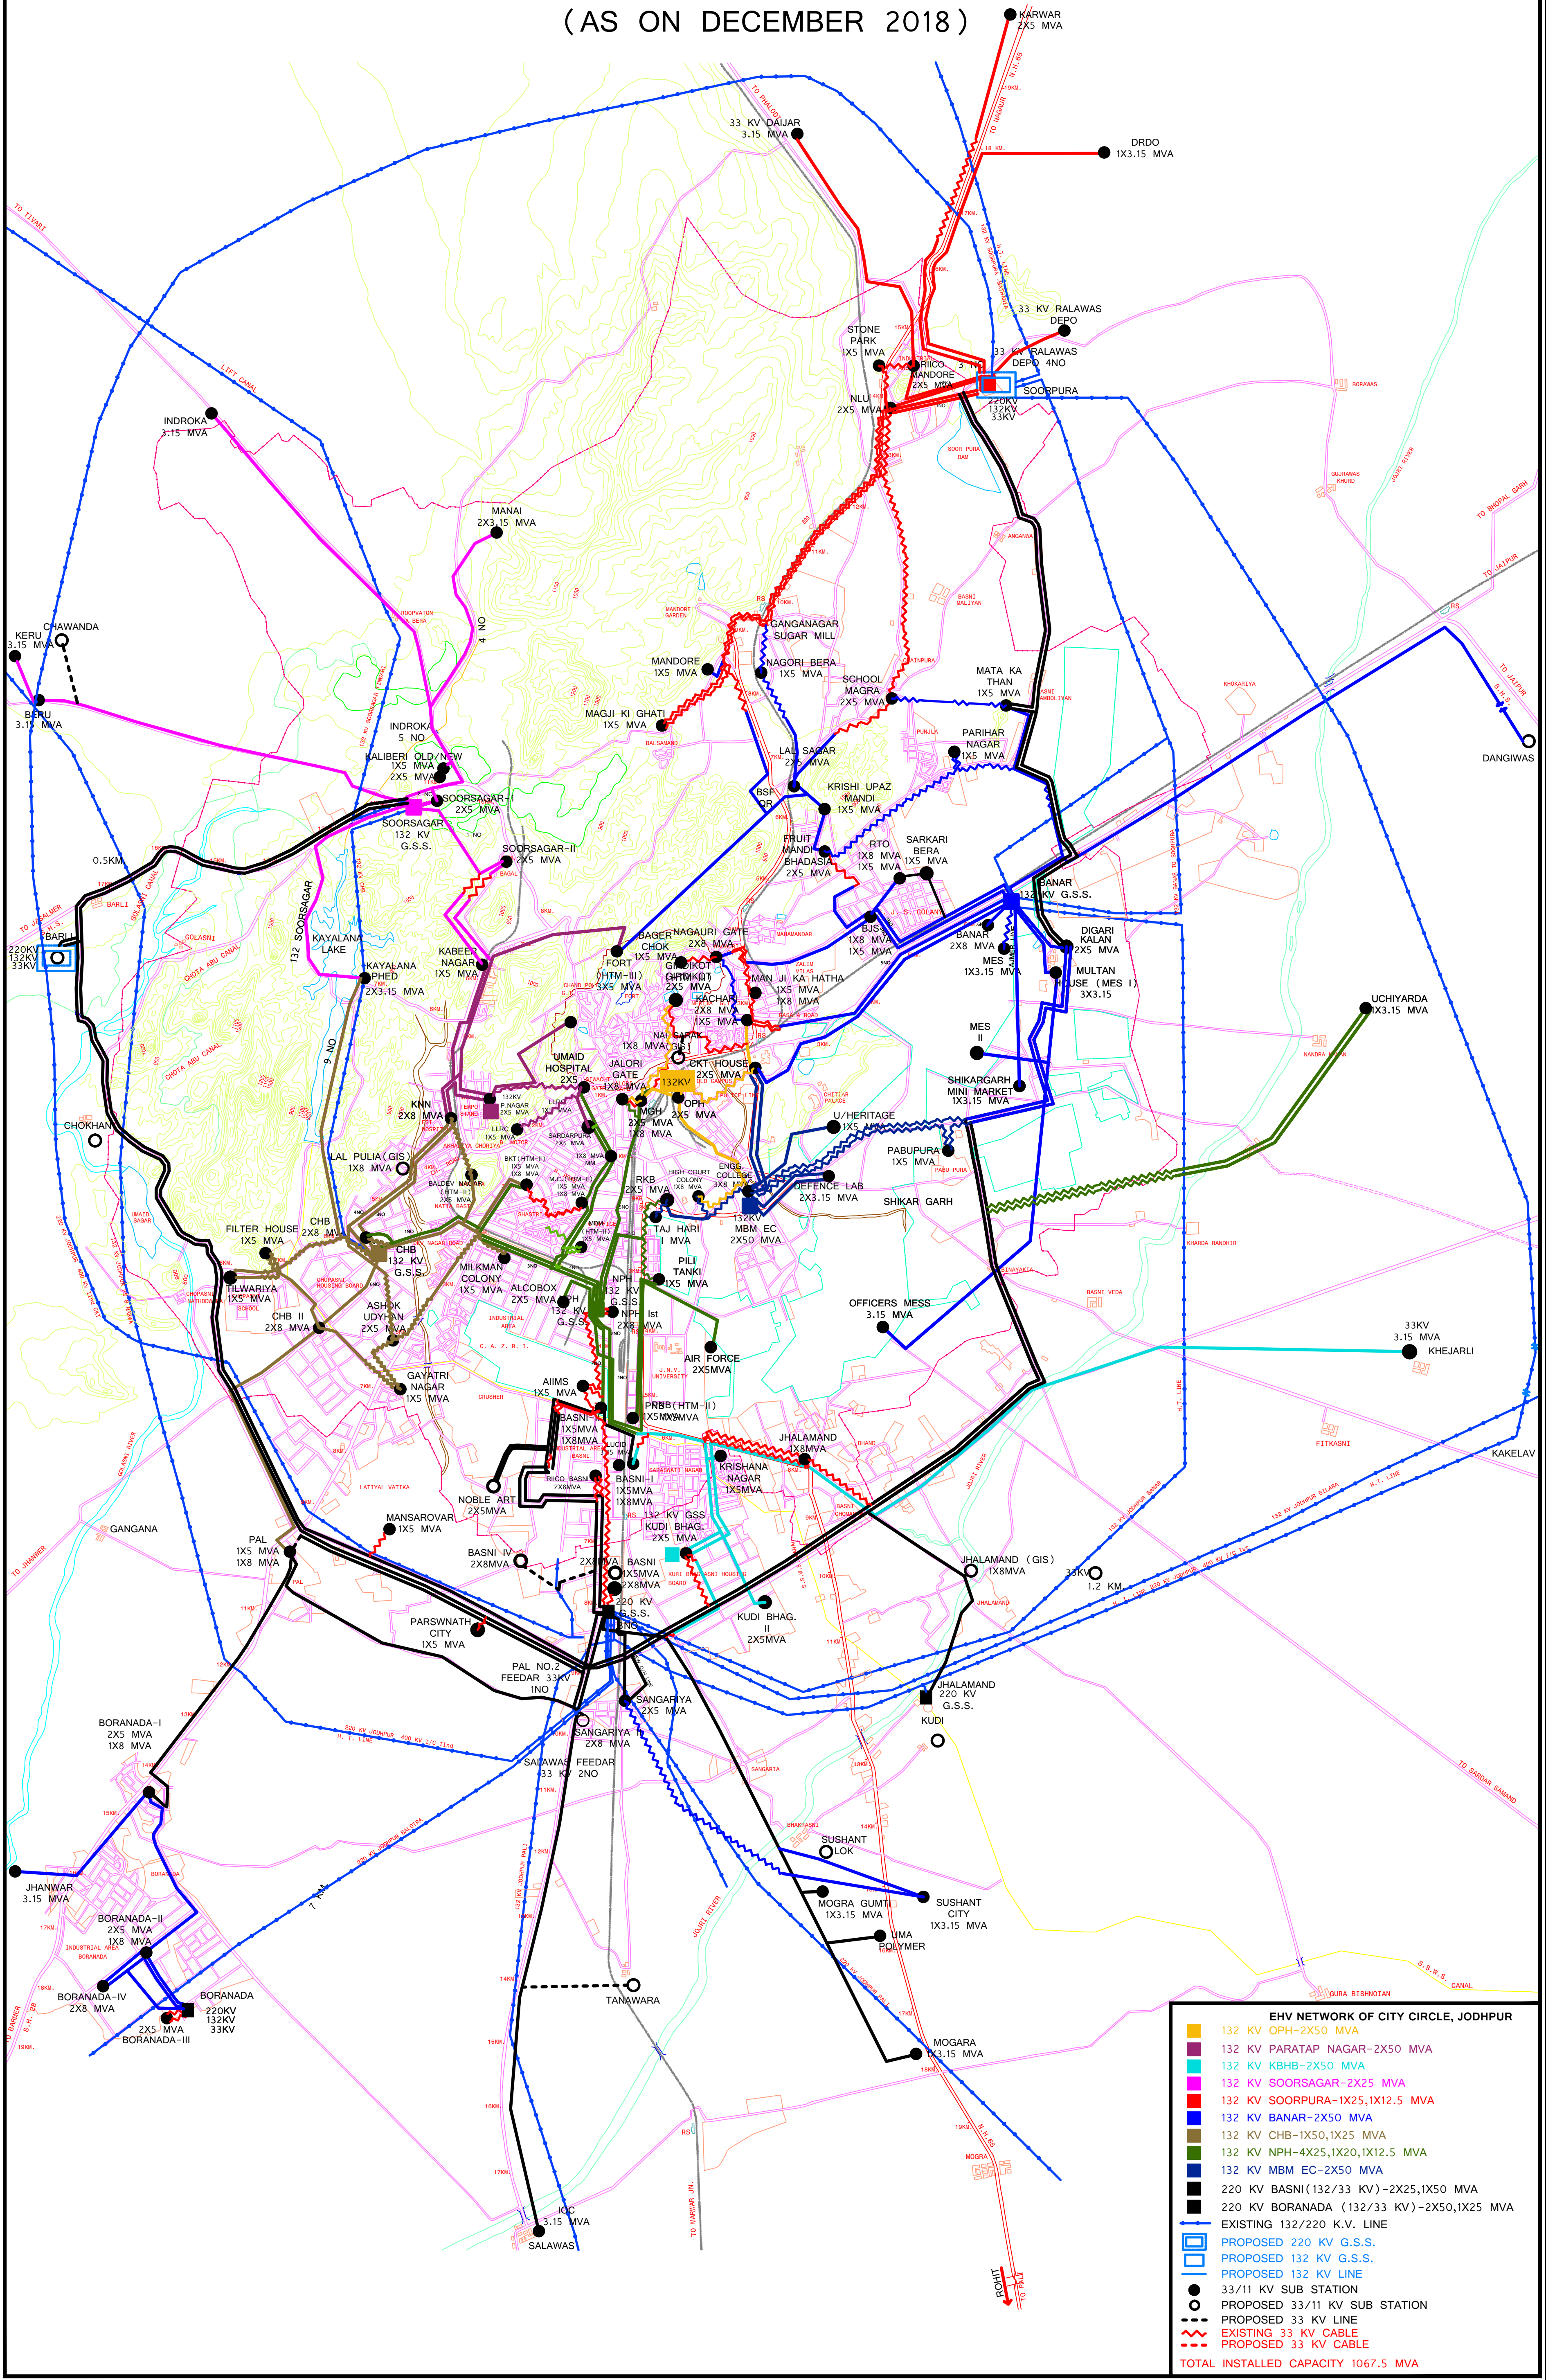

EHV NETWORK OF CITY CIRCLE, JODHPUR

[Yellow Box]	132 KV OPH-2X50 MVA
[Purple Box]	132 KV PARATAP NAGAR-2X50 MVA
[Cyan Box]	132 KV KBHB-2X50 MVA
[Magenta Box]	132 KV SOORSAGAR-2X25 MVA
[Red Box]	132 KV SOORPURA-1X25,1X12.5 MVA
[Blue Box]	132 KV BANAR-2X50 MVA
[Green Box]	132 KV CHB-1X50,1X25 MVA
[Dark Green Box]	132 KV NPH-4X25,1X20,1X12.5 MVA
[Dark Blue Box]	132 KV MBM EC-2X50 MVA
[Black Box]	220 KV BASNI (132/33 KV)-2X25,1X50 MVA
[Thick Black Box]	220 KV BORANADA (132/33 KV)-2X50,1X25 MVA
[Thin Blue Line]	EXISTING 132/220 K.V. LINE
[Thick Blue Line]	PROPOSED 220 KV G.S.S.
[Thin Blue Line]	PROPOSED 132 KV G.S.S.
[Dashed Blue Line]	PROPOSED 132 KV LINE
[Black Circle]	33/11 KV SUB STATION
[White Circle]	PROPOSED 33/11 KV SUB STATION
[Red Dashed Line]	PROPOSED 33 KV LINE
[Red Dotted Line]	EXISTING 33 KV CABLE
[Red Dashed Dotted Line]	PROPOSED 33 KV CABLE
TOTAL INSTALLED CAPACITY 1067.5 MVA	