


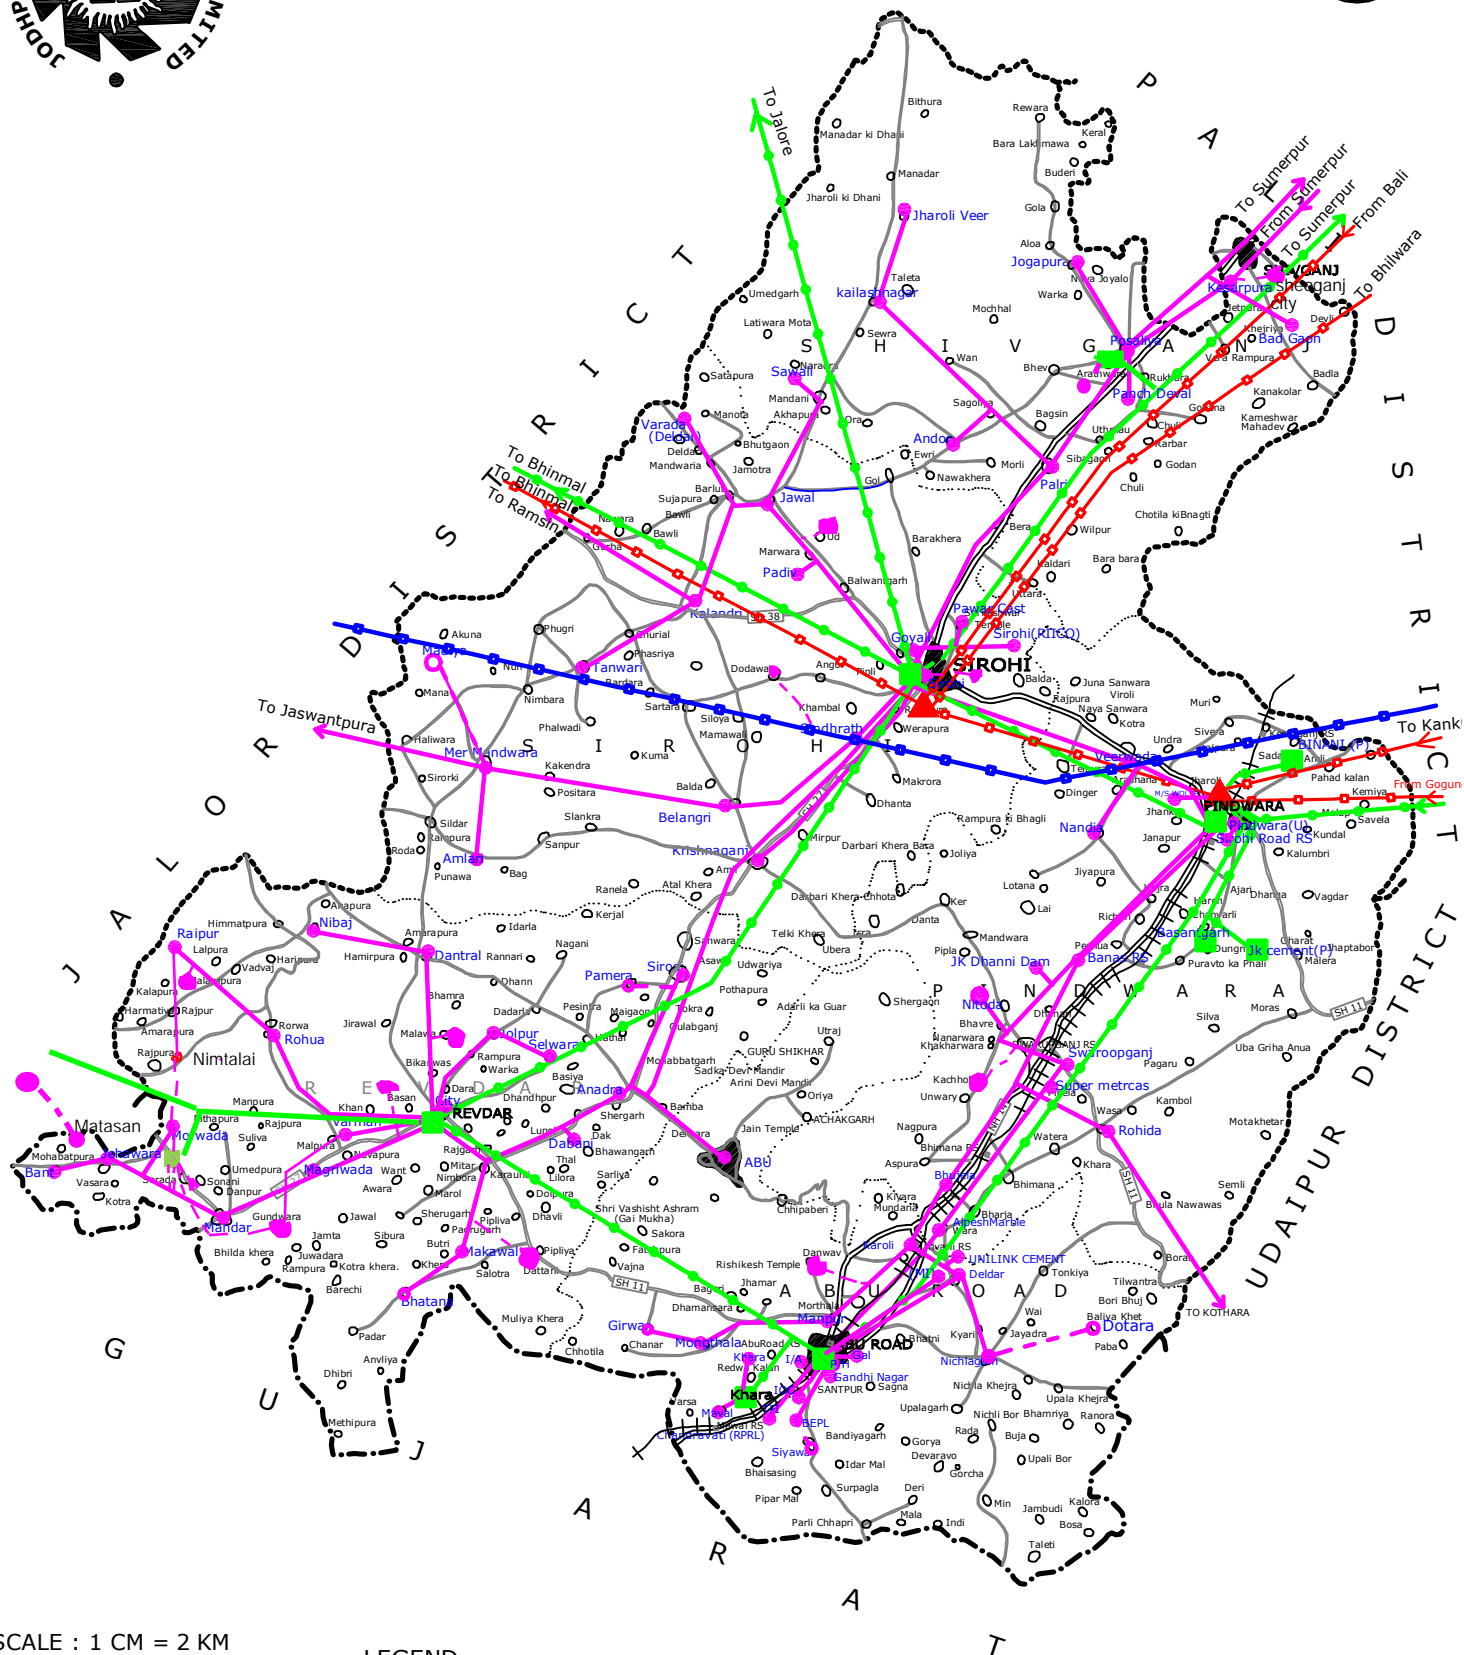

POWER MAP OF SIROHI DISTRICT AS ON 31-12-2019



SCALE : 1 CM = 2 KM

LEGEND

S.NO.	PARTICULARS	EXISTING	SANCTIONED WORK IN PROGRESS	No. of S/s		REMARK
				Ext.	San.	
1	400 KV G.S.S-THARMAL POWER HOUSE	★	★	0	0	
2	220 KV GRID SUB-STATION	▲	▲	2	0	
3	132 KV GRID SUB-STATION	■	■	10	0	
4	33 KV SUB-STATION	●	○	78	10	
5	400 KV LINE	—★—	—★—			
6	220 KV LINE	—▲—	—▲—			
7	132 KV LINE	—■—	—■—			
8	33 KV LINE	—●—	—○—			

DRN. BY - RUCHI BHANSALI
FEEDER MANAGER
(I.V.V.N.L.) Nov 2013